




1

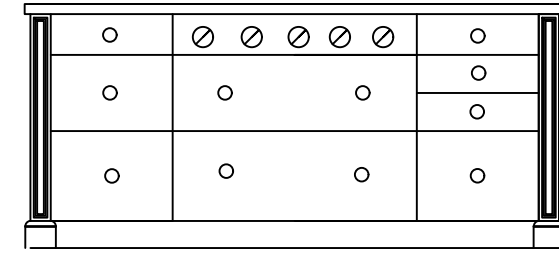


5

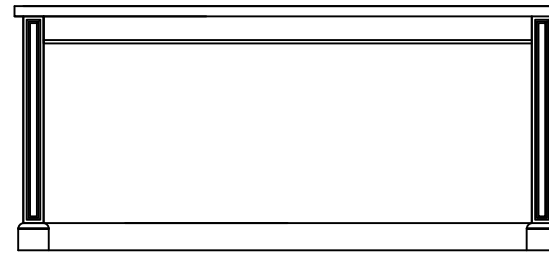


6

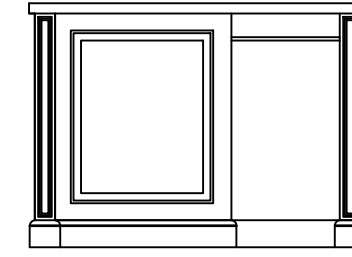



8

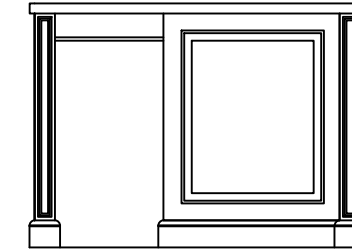


7

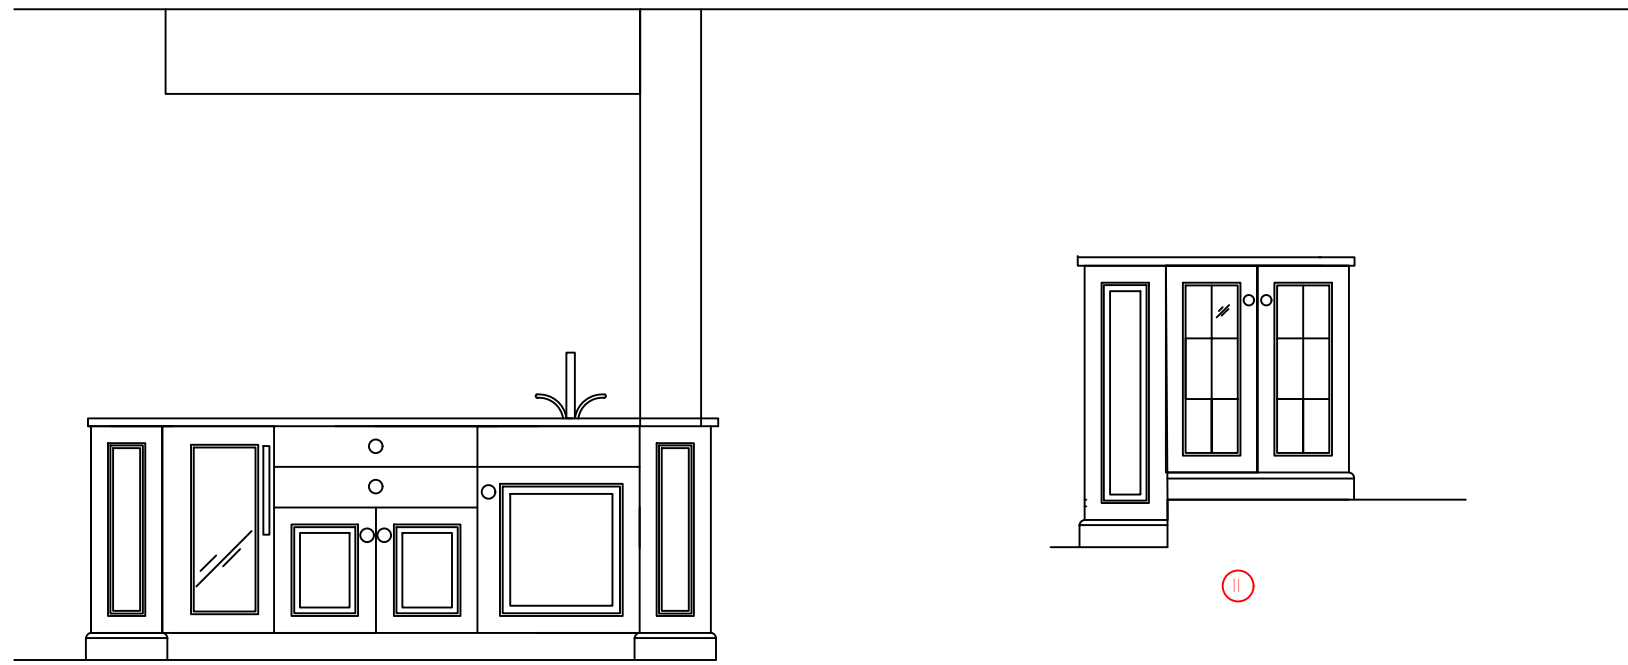

1

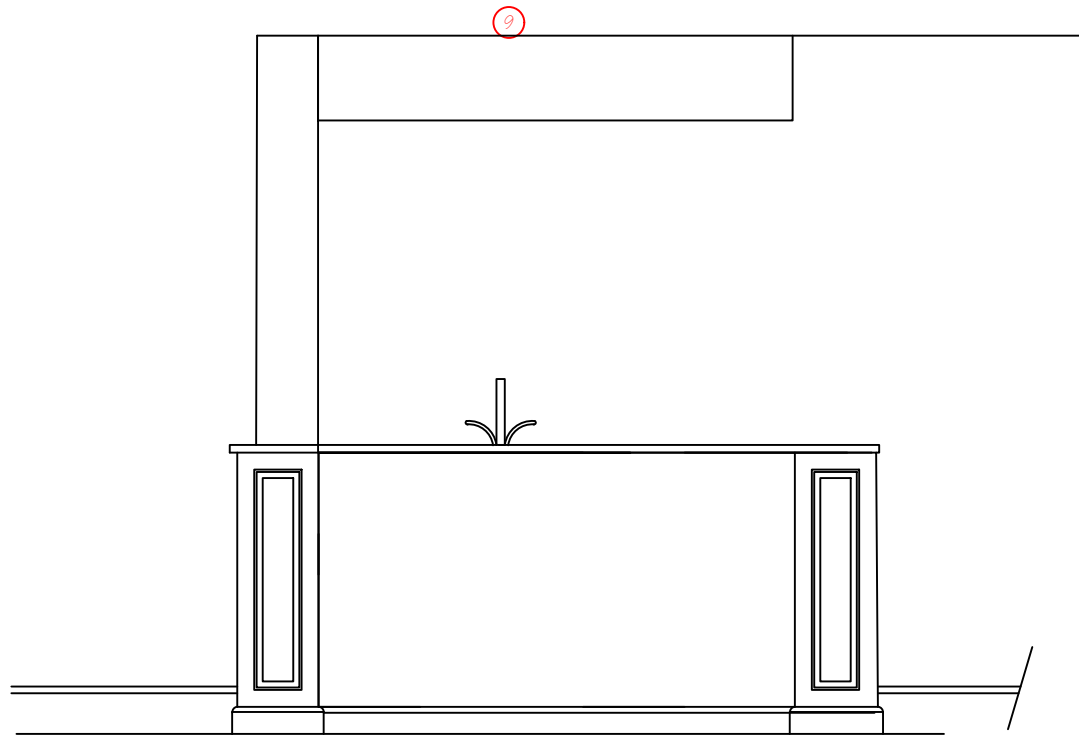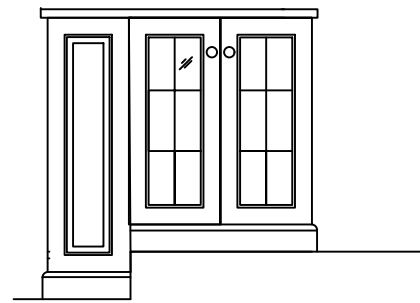

10

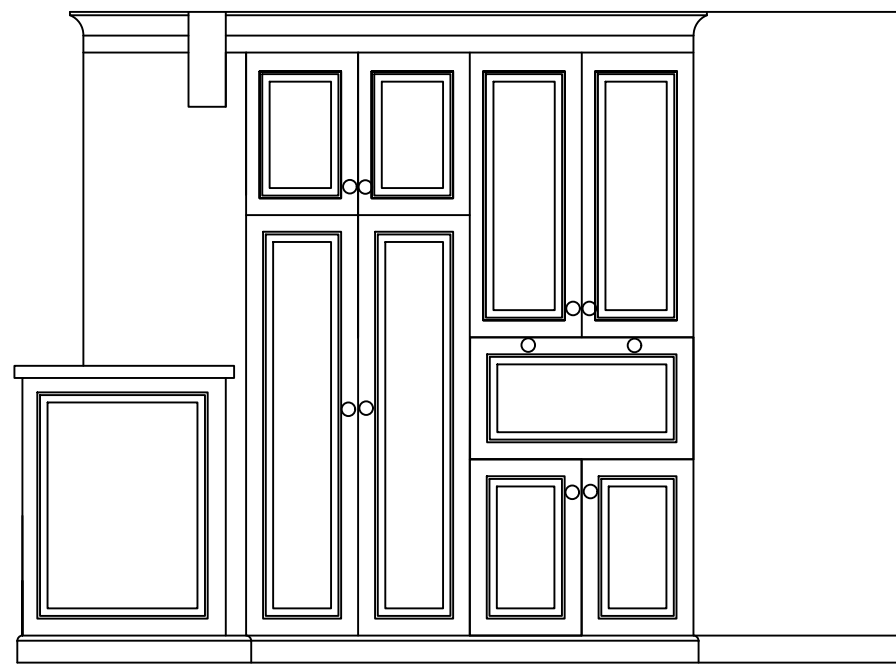

9



2

SAMPLE
124 SMITH RD
CHESTERLAND, OHIO

5/150/17



The Hall Design Group, Inc.
23555 Mercantile #106, Beachwood, OH 44122
Ph: 216-870-2644 Fax: 216-236-7250

Drawings on This Sheet:
Scale: 1/2" = 1'-0"
Approved by: John Hall
Drawn By: John Hall
KITCHEN ELEVATIONS

SHEET #:

THESE DRAWINGS ARE ARTISTIC RENDERINGS AND ARE TO BE USED SOLELY TO HELP VISUALIZE THE FLOOR PLAN. THEY ARE NOT INTENDED TO BE USED AS A FINAL PLAN. PLEASE REFER TO OWNER APPROVED FLOOR PLAN.